
PROJECT DESCRIPTION EQUIPMENT LIST "A" EQUIPMENT LIST "B" GENERAL A. EQUIPMENT TO BE SUPPLIED BY THE SHA B. EQUIPMENT TO BE FURNISHED AND/OR INSTALLED BY THE CONTRACTOR THIS PROJECT INVOLVES THE INSTALLATION OF AUDIBLE PEDESTRIAN SIGNAL PUSHBUTTONS AT THE INTERSECTION OF MD 195 (CARROLL AVENUE AND LAUREL AVENUE IN MONTGOMERY COUNTY, MARYLAND, MD 195 IS ASSUMED TO RUN IN A NORTH-SOUTH DIRECTION. ITEM NO. DESCRIPTION QUANTITY ITEM NO. DESCRIPTION 1001 1 EACH MAINTENANCE OF TRAFFIC 9571 4 S.F. SHEET ALUMINUM SIGNS TO CONSIST OF : INTERSECTION OPERATION 8001 2 EACH 12 INCH PEDESTRIAN SIGNAL HEAD - 6 EACH R10-4(1) SIGN (5 IN. x 7 IN.) - POLE MOUNT THE INTERSECTION OPERATION WILL REMAIN THE SAME AT EACH INTERSECTION. 8008 1 EACH ADJUST EXISTING HANDHOLE TO GRADE INCLUDING COLLAR 8009 2 EACH BREAKAWAY PEDESTAL POLE REMOVE AND DISPOSE OF EXISTING MATERIAL AND EQUIPMENT 8013 1 EACH PER ASSIGNMENT 8016 25 L.F. 2 INCH SCHEDULE 80, RIGID POYVINYL CHLORIDE ELECTRICAL CONDUIT (TRENCHED) 8023 30 S.F. REMOVE AND RESET DECORATIVE BRICK SIDEWALK 8024 2 C.Y. CONCRETE FOR SIGNAL FOUNDATION MAINTENANCE OF TRAFFIC 8026 130 L.F. NO. 6 A.W.G. STRANDED BARE COPPER GROUND WIRE 8036 70 L.F. 4 INCH SCHEDULE 80 RIGID PVC CONDUIT - SLOTTED THE FOLLOWING TRAFFIC CONTROL STANDARDS SHALL BE REFERENCED FOR THE PROJECT. 1 INCH LIQUID TIGHT FLEXIBLE NON-METALLIC CONDUIT FOR DETECTOR WIRE SLEEVE 8037 5 L.F. STANDARD NO. MD-104.02-13 (INTERSECTION FLAGGING) 8047 4 S.F. INSTALL OVERHEAD SIGN 8053 2 EACH GROUND ROD - 3/4 INCH DIAMETER x 10 FOOT LENGTH 8057 1 EACH CUT, CLEAN, GALVANIZE AND CAP TRAFFIC SIGNAL STRUCTURE 8058 425 L.F. ELECTRICAL CABLE - 2 CONDUCTOR (ALUMINUM SHIELDED) 8059 300 L.F. ELECTRICAL CABLE - 2 CONDUCTOR (NO. 14 A.W.G) 8061 PROJECT CONTACTS 110 L.F. ELECTRICAL CABLE - 5 CONDUCTOR (NO. 14 A.W.G) EQUIPMENT LIST "C" 8063 495 L.F. LOOP WIRE ENCASED IN 1/4 INCH FLEXIBLE THE CONTACT PERSONS FOR SHA ARE AS FOLLOWS: TUBING (NO. 14 A.W.G) MR. WILHELM DERMINASSIAN MONTGOMERY COUNTY TMC PHONE: (240) 777-8795 MR. LEE STARKLOFF, MONTGOMERY PHONE: (301) 513-7368 ASSISTANT DISTRICT ENGINEER - TRAFFIC C. EQUIPMENT TO BE REMOVED AND RETURNED TO SHA 8064 130 L.F. SAW CUT FOR SIGNAL (LOOP DETECTOR) FURNISH AND INSTALL POLARO 2-WIRE NAVIGATOR AUDIBLE PEDESTRIAN SIGNAL WITH 5 IN. × 7 IN. SIGN. BLACK FACE PLATE OPTION 'A' AND BRAILLE TEXT ALL REMOVED SIGNAL MATERIALS SHALL BECOME PROPERTY OF THE CONTRACTOR NEG. 6 EACH MR. RICHARD L. DAFF. SR. CHIEF. TRAFFIC OPERATIONS DIVISION MR. WAYNE MOWDY ASSISTANT DISTRICT ENGINEER - MAINTENANCE PHONE: (410) 787-7630 PHONE: (301) 513-7304 NEG. 1 EACH FURNISH AND INSTALL CENTRAL CONTROL UNIT MR. AUGIE REBISH DISTRICT UTILITY ENGINEER PHONE: (301) 513-7350

WIRING DIAGRAM

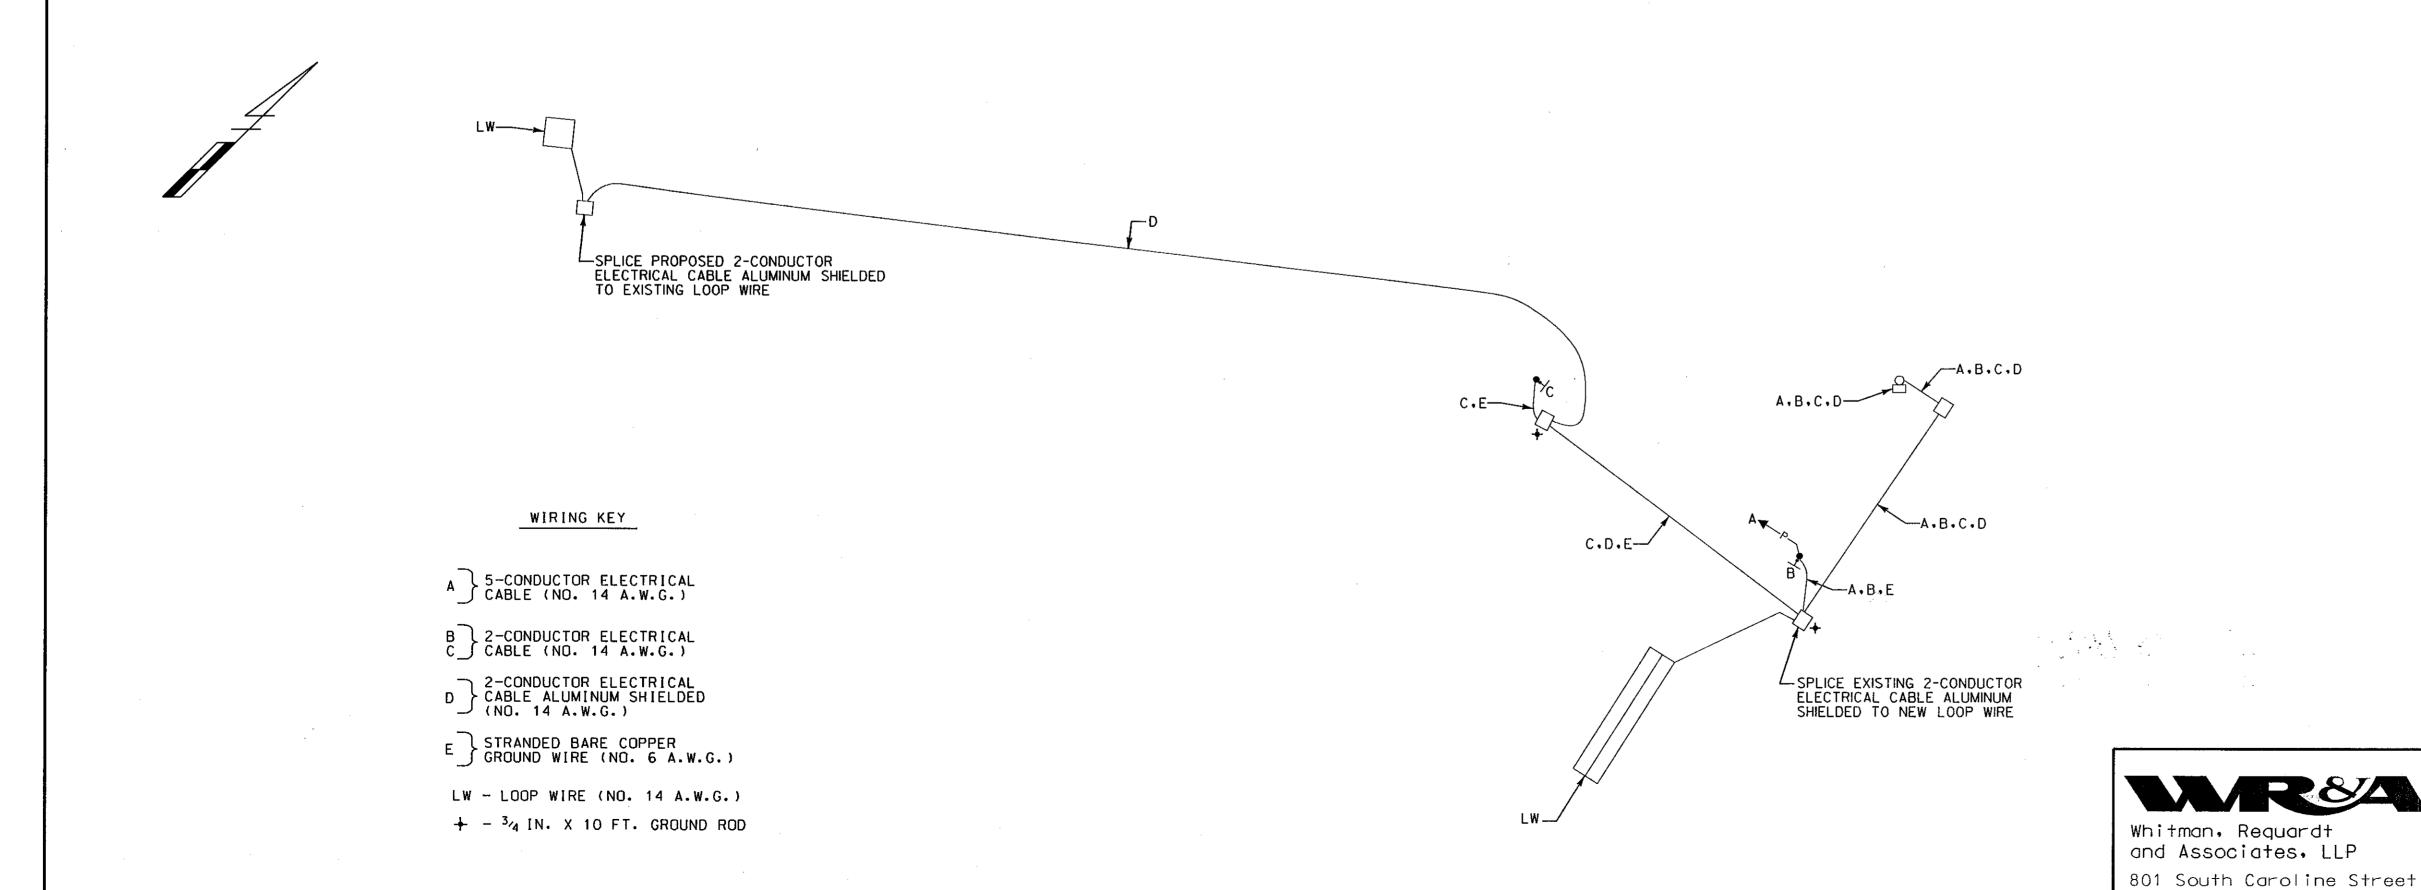

MO469 A5A 185A

Baltimore, Maryland 21231 (410) 235-3450

AT582-33

MARYLAND DOT - STATE HIGHWAY ADMINISTRATION
Office of Traffic & Safety

TRAFFIC ENGINEERING DESIGN DIVISION

GENERAL INFORMATION SHEET MD 195 (CARROLL AVE.) AND LAUREL AVE.

	DRAWN BY:	S. BLOSS	F.A.P. NO.		TS NO.	
	CHECKED BY:	N. LEARY	S.H.A. NO.	AT5825185		SHEET NO.
	SCALE:	NONE	COUNTY:	MONTGOMERY	T.I.M.S. NO.	
	DATE:	3/30/2005	LOG MILE:		G796	2 OF2

m:\2008\md4I0&mdI95\mdI95&LaureI\sd02mdI95&LaureI.dgn